


Austurvegur 52-60a - Selfossi

Deiliskipulag



Sveitarfélagið
Árborg

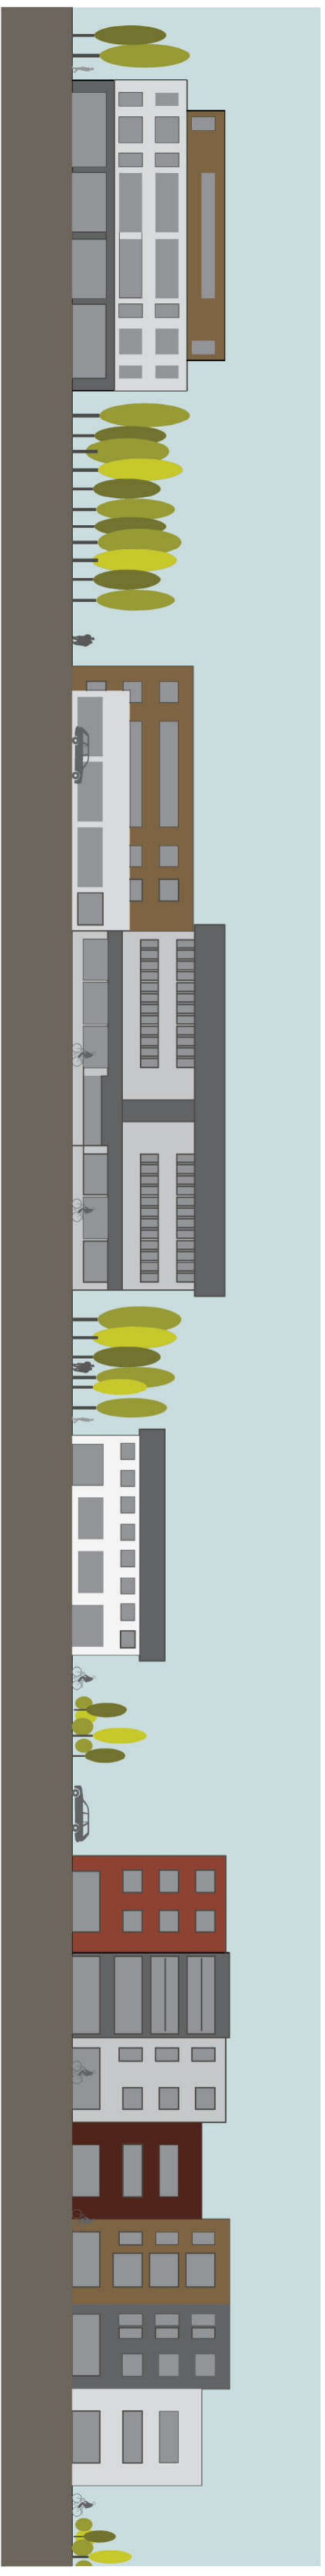

SKRINGARMYND EKKI | KVARDA



SKRINGARUPPRÁTTUR 1:500



Grænuvelliir og nágreini
Sveitarfélagið Árborg
Deiliskipulag

VERK:	BLAÐSTJÆRÐ:	UNNIÐ:	RYNT:
2839-077	A1	ABH,VBH	
MÆLIKVARDI:	DAGS:	DAGSÞRETT:	
1:500	01.02.2019		

SAMÞYKKT:

TILLAGA